




① Pôdorys
Mierka 1:75

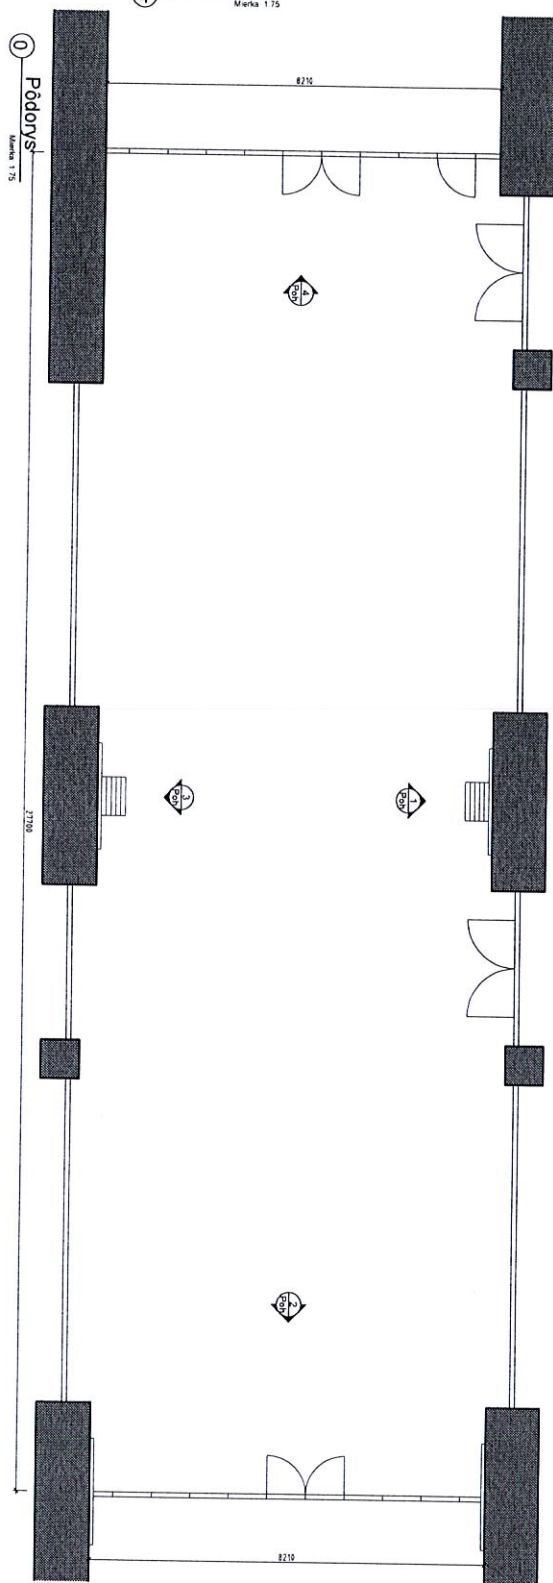


④ Pohľad
Mierka 1:75

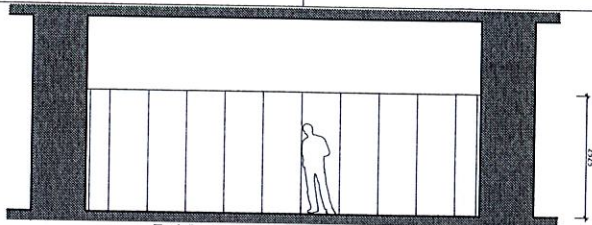

① Pohľad
Mierka 1:75

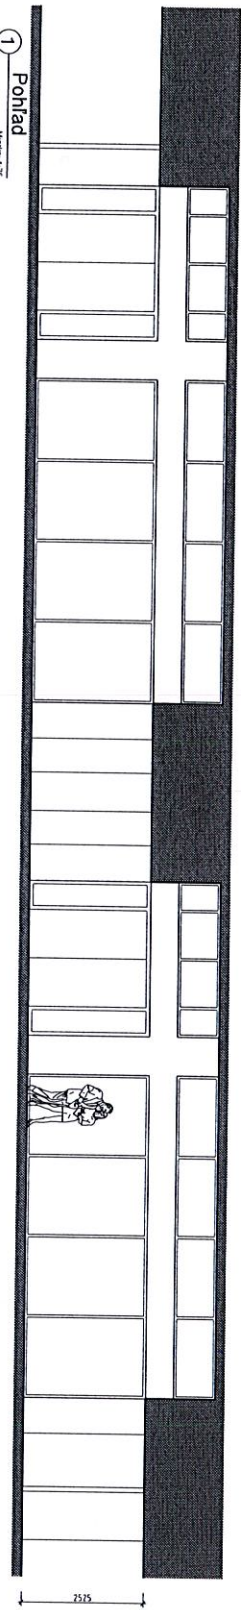

② Pohľad
Mierka 1:75

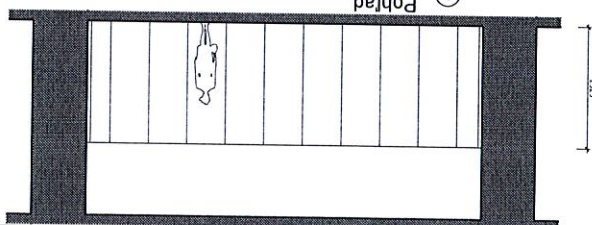

0 0,5 1 2 3 4 4,5 1:75